
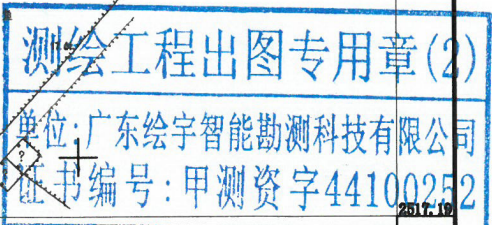


鹤山市龙口镇那白村月桥股份经济合作社农转用红线图 (1)

单位: m m²

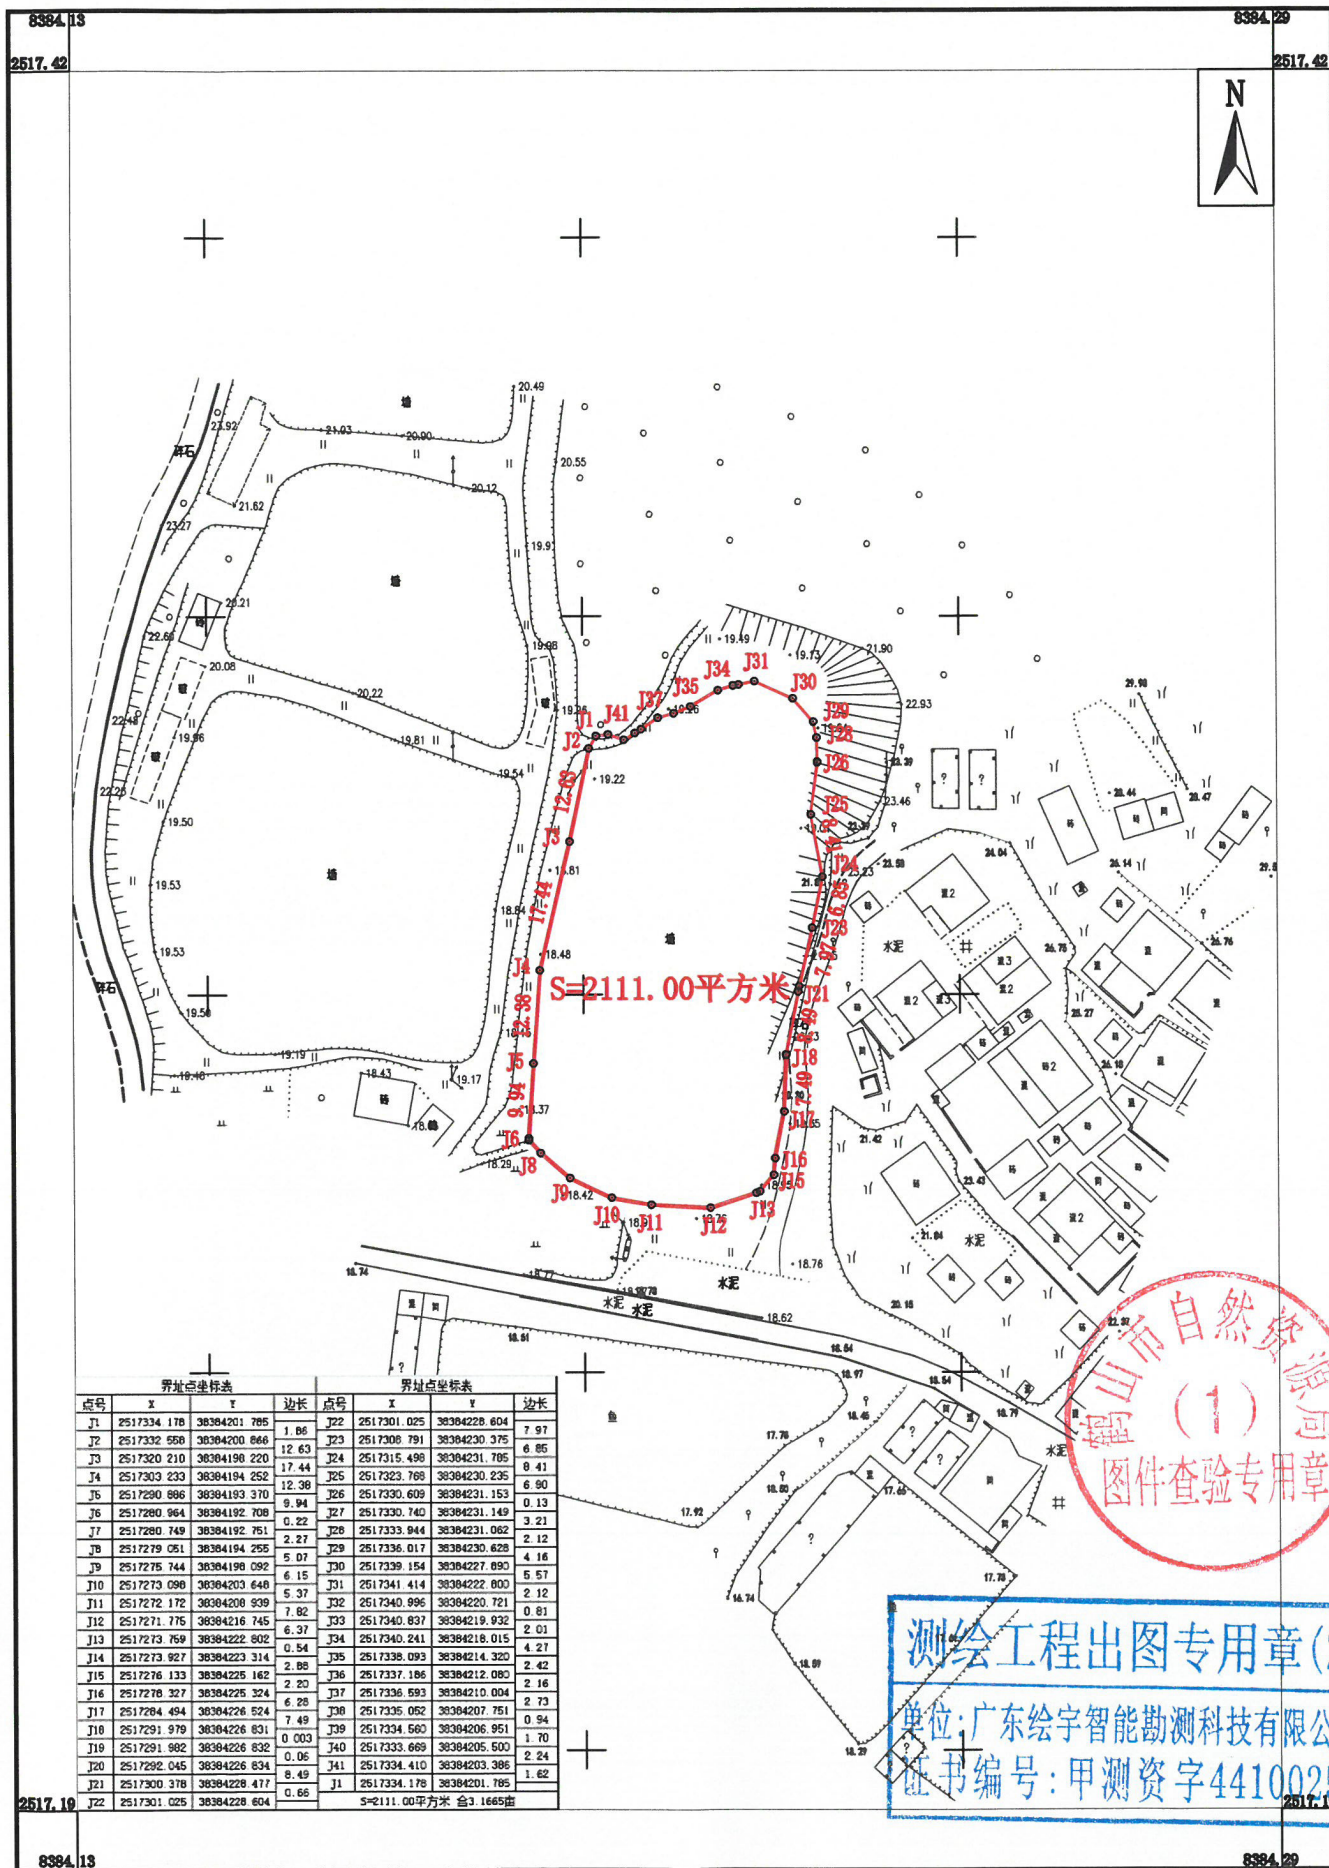

广东绘宇智能勘测科技有限公司

界址点坐标表				界址点坐标表			
点号	X	Y	边长	点号	X	Y	边长
J1	2517334.178	38384201.785		J22	2517301.025	38384228.604	7.97
J2	2517332.558	38384200.866	1.86	J23	2517308.791	38384230.375	6.85
J3	2517320.210	38384198.220	12.63	J24	2517315.498	38384231.785	8.41
J4	2517303.233	38384194.252	17.44	J25	2517323.768	38384230.235	6.90
J5	2517290.886	38384193.370	12.38	J26	2517330.609	38384231.153	6.13
J6	2517280.864	38384192.708	9.94	J27	2517330.740	38384231.149	3.21
J7	2517280.749	38384192.751	0.22	J28	2517333.944	38384231.082	2.12
J8	2517279.051	38384194.255	2.27	J29	2517336.017	38384230.628	4.16
J9	2517275.744	38384198.092	5.07	J30	2517339.154	38384227.890	5.57
J10	2517273.098	38384203.648	6.15	J31	2517341.414	38384222.800	2.12
J11	2517272.172	38384208.939	5.37	J32	2517340.996	38384220.721	0.81
J12	2517271.776	38384216.745	7.82	J33	2517340.837	38384219.932	2.01
J13	2517273.769	38384222.802	6.37	J34	2517340.241	38384218.015	4.21
J14	2517273.927	38384223.314	0.54	J35	2517338.093	38384214.320	2.42
J15	2517276.133	38384225.162	2.88	J36	2517337.186	38384212.080	2.16
J16	2517278.327	38384225.324	2.20	J37	2517336.593	38384210.004	2.73
J17	2517284.494	38384226.524	6.28	J38	2517335.052	38384207.751	0.94
J18	2517291.979	38384226.831	7.49	J39	2517334.560	38384206.951	1.70
J19	2517291.982	38384226.832	0.003	J40	2517333.669	38384205.500	2.24
J20	2517292.045	38384226.834	0.06	J41	2517334.410	38384203.386	1.62
J21	2517300.378	38384228.477	8.49	J1	2517334.178	38384201.785	1.62
J22	2517301.025	38384228.604	0.66				

S=2111.00平方米 合3.1665亩


2024年2月数字化制图
2000国家大地坐标系, 中央子午线114度
1985国家高程基准, 等高距为1米
2007年版式

1:1000

绘图员: 林良顺
检查员: 胡嘉欣
审核员: 吴新宇

鹤山市龙口镇那白村月桥股份经济合作社农转用红线图(2)

单位: m m²

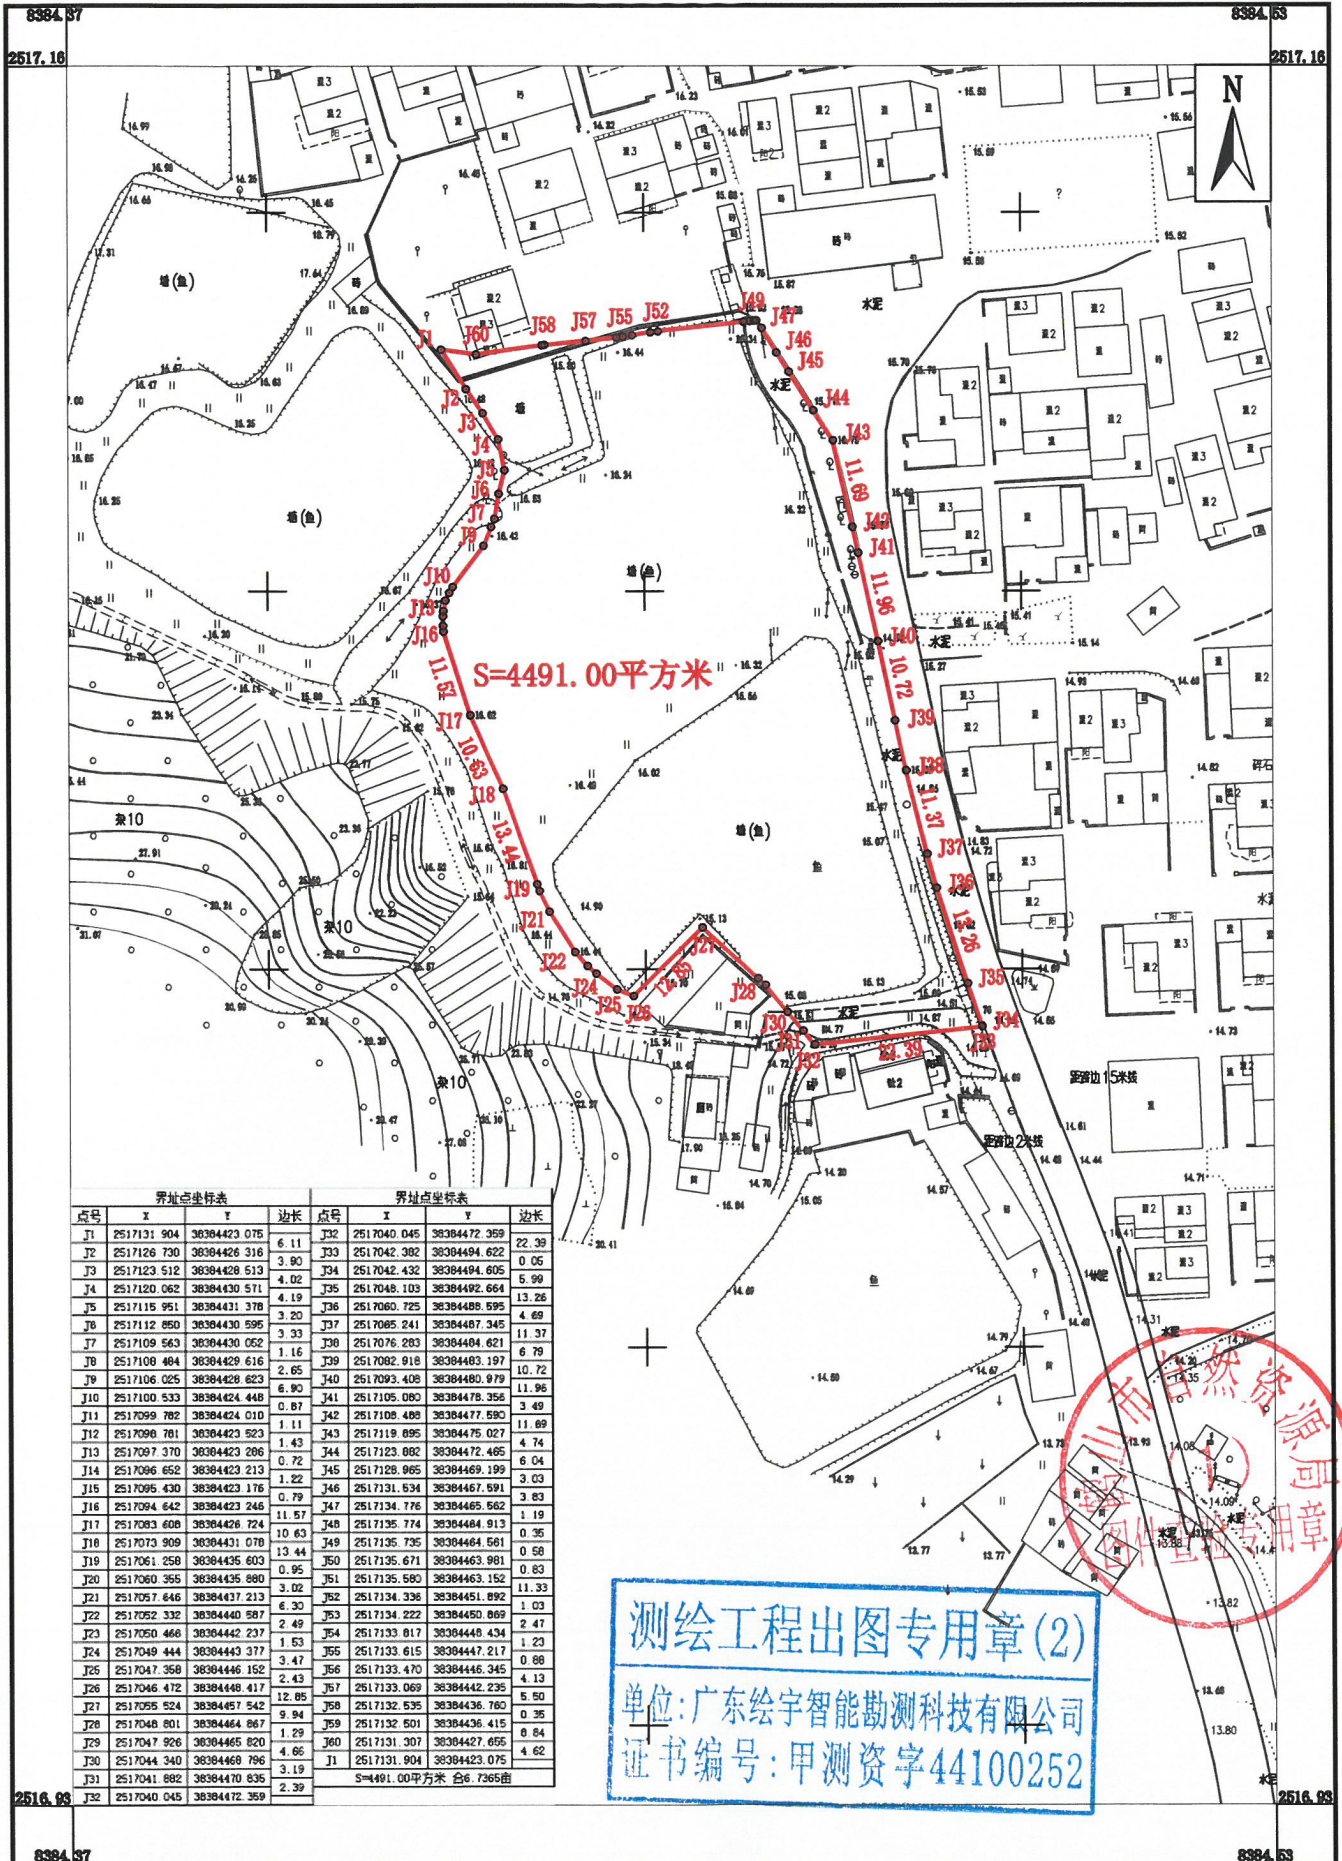

界址点坐标表				界址点坐标表			
点号	X	Y	边长	点号	X	Y	边长
J1	2517131.904	38384423.075	6.11	J32	2517040.045	38384472.369	22.39
J2	2517126.730	38384426.316	3.90	J33	2517042.382	38384494.622	0.05
J3	2517123.512	38384428.513	4.02	J34	2517042.432	38384494.605	5.99
J4	2517120.062	38384430.571	4.19	J35	2517048.103	38384492.664	13.26
J5	2517115.951	38384431.378	3.20	J36	2517060.725	38384488.595	4.69
J6	2517112.850	38384430.595	3.33	J37	2517065.241	38384487.345	11.37
J7	2517109.563	38384430.052	1.16	J38	2517076.283	38384484.621	6.79
J8	2517108.484	38384429.616	2.65	J39	2517082.918	38384483.197	10.72
J9	2517106.025	38384428.623	6.90	J40	2517093.408	38384480.979	11.96
J10	2517100.533	38384424.448	0.87	J41	2517105.080	38384478.356	3.49
J11	2517099.782	38384424.010	1.11	J42	2517108.488	38384477.590	11.69
J12	2517098.781	38384423.923	1.43	J43	2517119.895	38384475.027	4.74
J13	2517097.370	38384423.286	0.72	J44	2517123.082	38384472.485	6.04
J14	2517096.652	38384423.213	1.22	J45	2517128.965	38384469.199	3.03
J15	2517095.430	38384423.176	0.79	J46	2517131.534	38384467.591	3.83
J16	2517094.642	38384423.246	11.57	J47	2517134.776	38384465.562	1.19
J17	2517093.608	38384426.724	10.63	J48	2517135.774	38384464.913	0.36
J18	2517073.909	38384431.078	13.44	J49	2517135.735	38384464.561	0.58
J19	2517061.258	38384435.603	0.95	J50	2517135.671	38384463.981	0.83
J20	2517060.355	38384435.880	3.02	J51	2517135.580	38384463.152	11.33
J21	2517057.646	38384437.213	6.30	J52	2517134.336	38384451.892	1.03
J22	2517052.332	38384440.587	2.49	J53	2517134.222	38384450.869	2.27
J23	2517050.466	38384442.237	1.53	J54	2517133.817	38384448.434	1.43
J24	2517049.444	38384443.377	3.47	J55	2517133.615	38384447.217	0.88
J25	2517047.358	38384446.152	2.43	J56	2517133.470	38384446.345	4.13
J26	2517046.472	38384448.417	12.85	J57	2517133.069	38384442.235	5.50
J27	2517055.524	38384457.542	9.94	J58	2517132.535	38384436.780	0.35
J28	2517048.801	38384464.867	1.29	J59	2517132.501	38384436.415	6.84
J29	2517047.926	38384465.820	4.66	J60	2517131.307	38384427.655	4.62
J30	2517044.340	38384468.796	3.19	J1	2517131.904	38384423.075	
J31	2517041.882	38384470.835	2.39				
J32	2517040.045	38384472.369					

广东绘宇智能勘测科技有限公司

测绘工程出图专用章(2)
 单位:广东绘宇智能勘测科技有限公司
 证书编号:甲测资字44100252



2024年2月数字化制图
 2000国家大地坐标系, 中央子午线114度
 1985国家高程基准, 等高距为1米
 2007年版式

1:1000

绘图员: 林良顺
 检查员: 胡嘉欣
 审核员: 吴新宇

